

Oakridge Plot Plan Example

Space No.:

Customer:

Dealer:

Manufacturer:

Model #:


Colors:
Body:
Trim:

Permanent Foundation
Mfgr. & Model:

Date:

Revision Date(s):

Scale (normally 1"=10'):

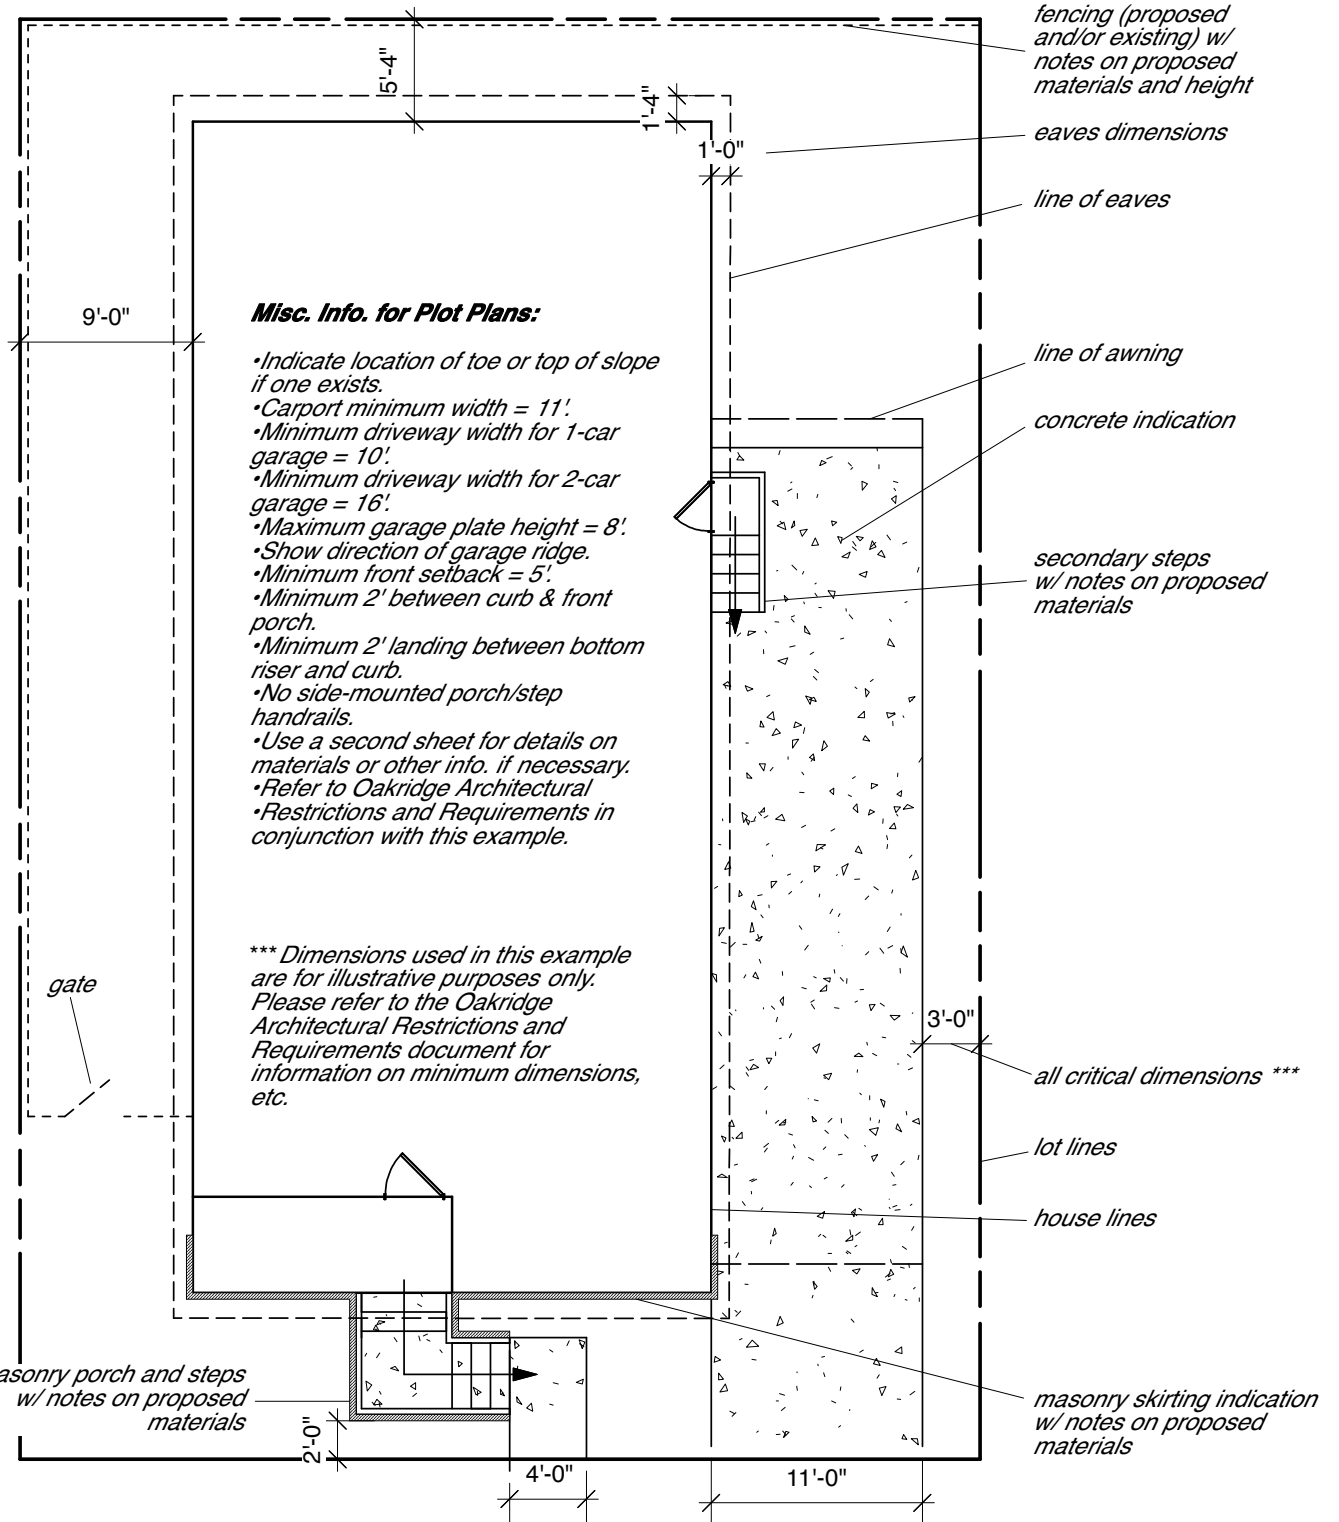

Garage Details Example

